
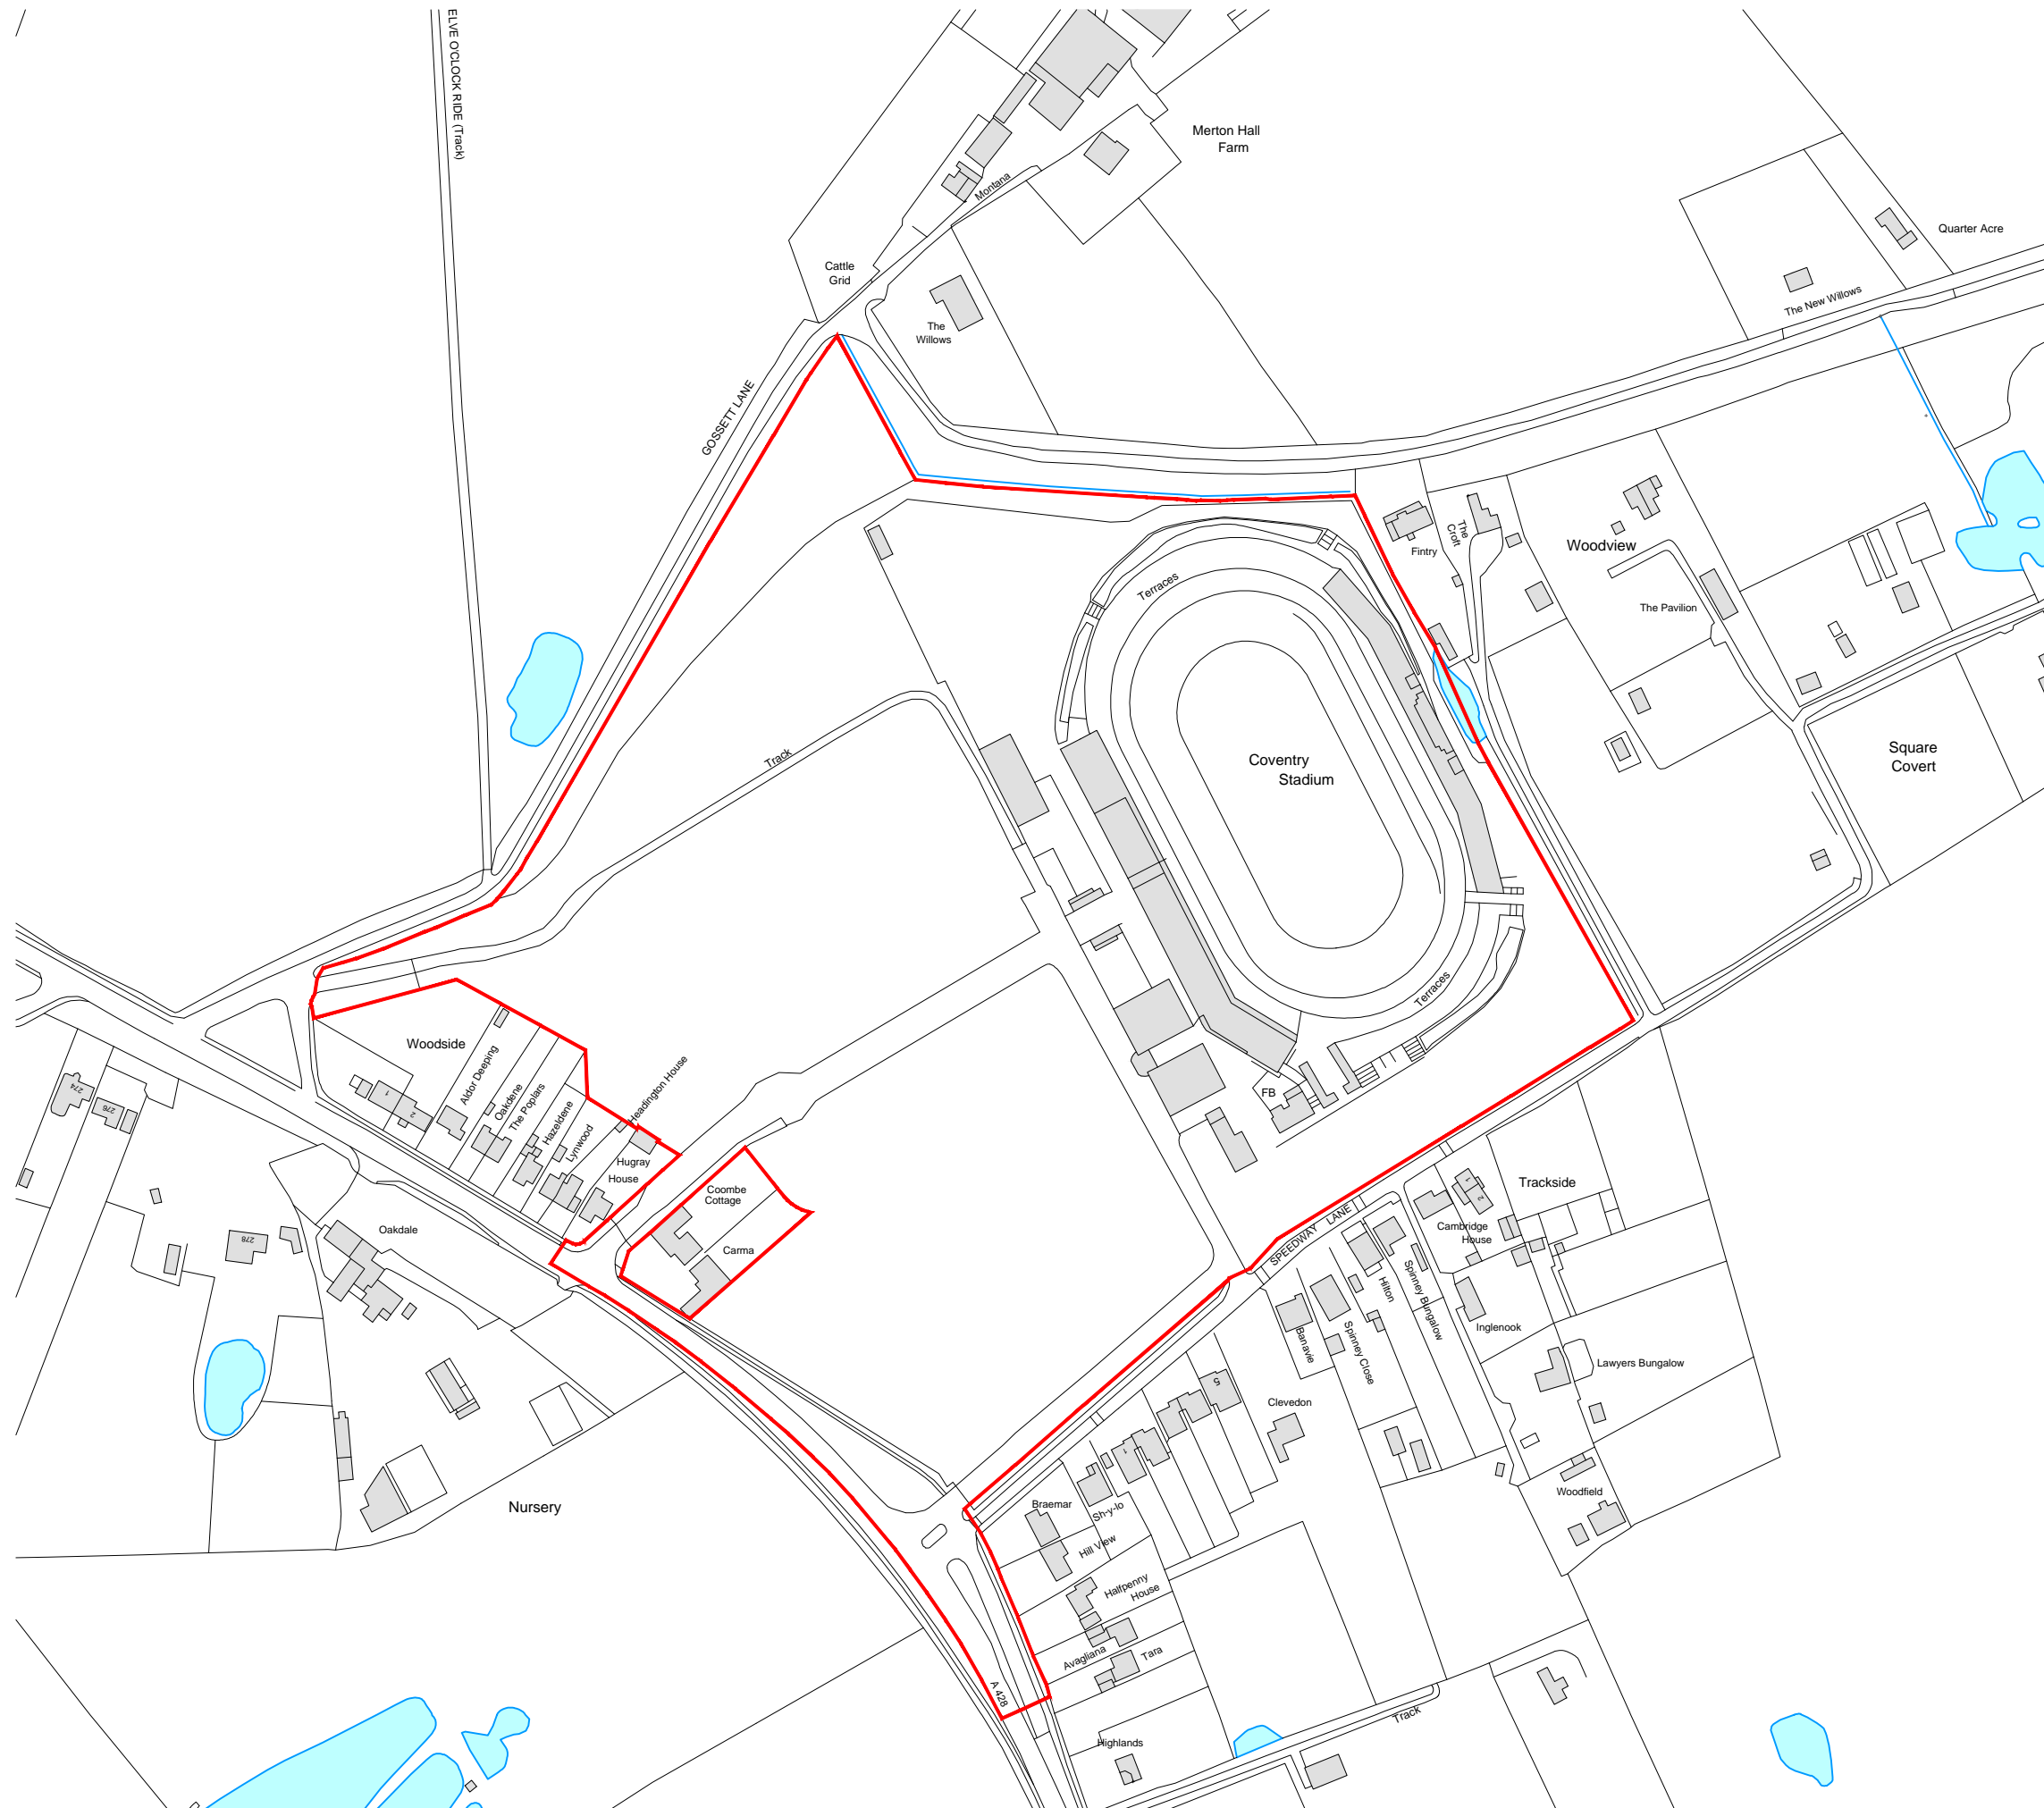


The scaling of this drawing cannot be assured

Revision	Date	Drn	Ckd
A	Area for proposed vis-splays included within redline application boundary	08.12.17	EB CDB
B	Site boundary amended to exclude area of title WK435244	PT	EB

LEGEND

 Site Boundary 10.86 Ha



Project
Brandon Stadium
Coventry
 Drawing Title
Site Boundary Plan

Date	Scale	Drawn by	Check by
03.05.17	1:2500 @ A3	KU	CdB
Project No	Drawing No	Revision	
27510	9000	B	



Planning • Master Planning & Urban Design • Architecture •
 Landscape Planning & Design • Environmental Planning • Graphic
 Communication • Public Engagement • Development Economics

bartonwillmore.co.uk



Offices at Birmingham Bristol Cambridge Cardiff Ebbsfleet Edinburgh
 Leeds London Manchester Newcastle Reading Southampton