




- LEGEND**
- Boundaries and Rights of Way**
- Site Boundary
 - Existing PROW- Footpath
 - Existing PROW- Bridleway
 - Existing PROW- Twelve O'Clock Ride
- EXISTING ELEMENTS**
- Existing Tree/ Hedgerow Planting
- PROPOSED ELEMENTS**
- Planting**
- Proposed Trees/ Hedgerow Planting around Boundary
 - Proposed trees
 - Proposed hedges
 - Proposed Boundary Hedge & fence: the extent and alignment of new hedge will be subject to detailed condition survey of existing vegetation
 - Wetland Planting
 - Meadow Grassland
 - Bunding
 - Proposed Rain Garden
 - Proposed Grass Planting
 - Proposed Car Parking
 - Proposed Overflow Parking
- Surfacing and Paving**
- Cycle/Footpath - Bitmac with crushed stone surface dressing
 - Informal Path - Worn/Mown Grass
 - Enhanced Highway Paving
 - Enhanced Pedestrian Paving
- Waterbodies**
- Attenuation Ponds & Basins
- Playspaces**
- Play Area
 - 3G ATP Pitch
 - Trim Trail
 - Sculpture / Public Art
- Buildings**
- Proposed Pavilion with Green Roof

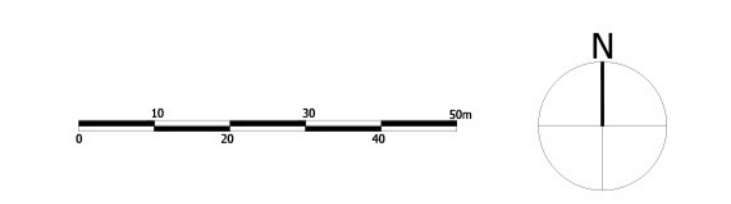

Project
Brandon Stadium
 Coventry
 Drawing Title
Illustrative Landscape Masterplan

Date 01/07/21	Scale 1:1000 @ A1	Drawn by LA	Check by RMcW
Project No 27510	Drawing No 001	Revision I	

BARTON WILLMORE

Town Planning • Master Planning & Urban Design • Architecture •
 Landscape Planning & Design • Infrastructure & Environmental Planning •
 Heritage • Graphic Communication •
 Communications & Engagement • Development Economics

bartonwillmore.co.uk

Offices at Birmingham Bristol Cambridge Cardiff Edinburgh Glasgow Leeds London Manchester Newcastle Reading Southampton